

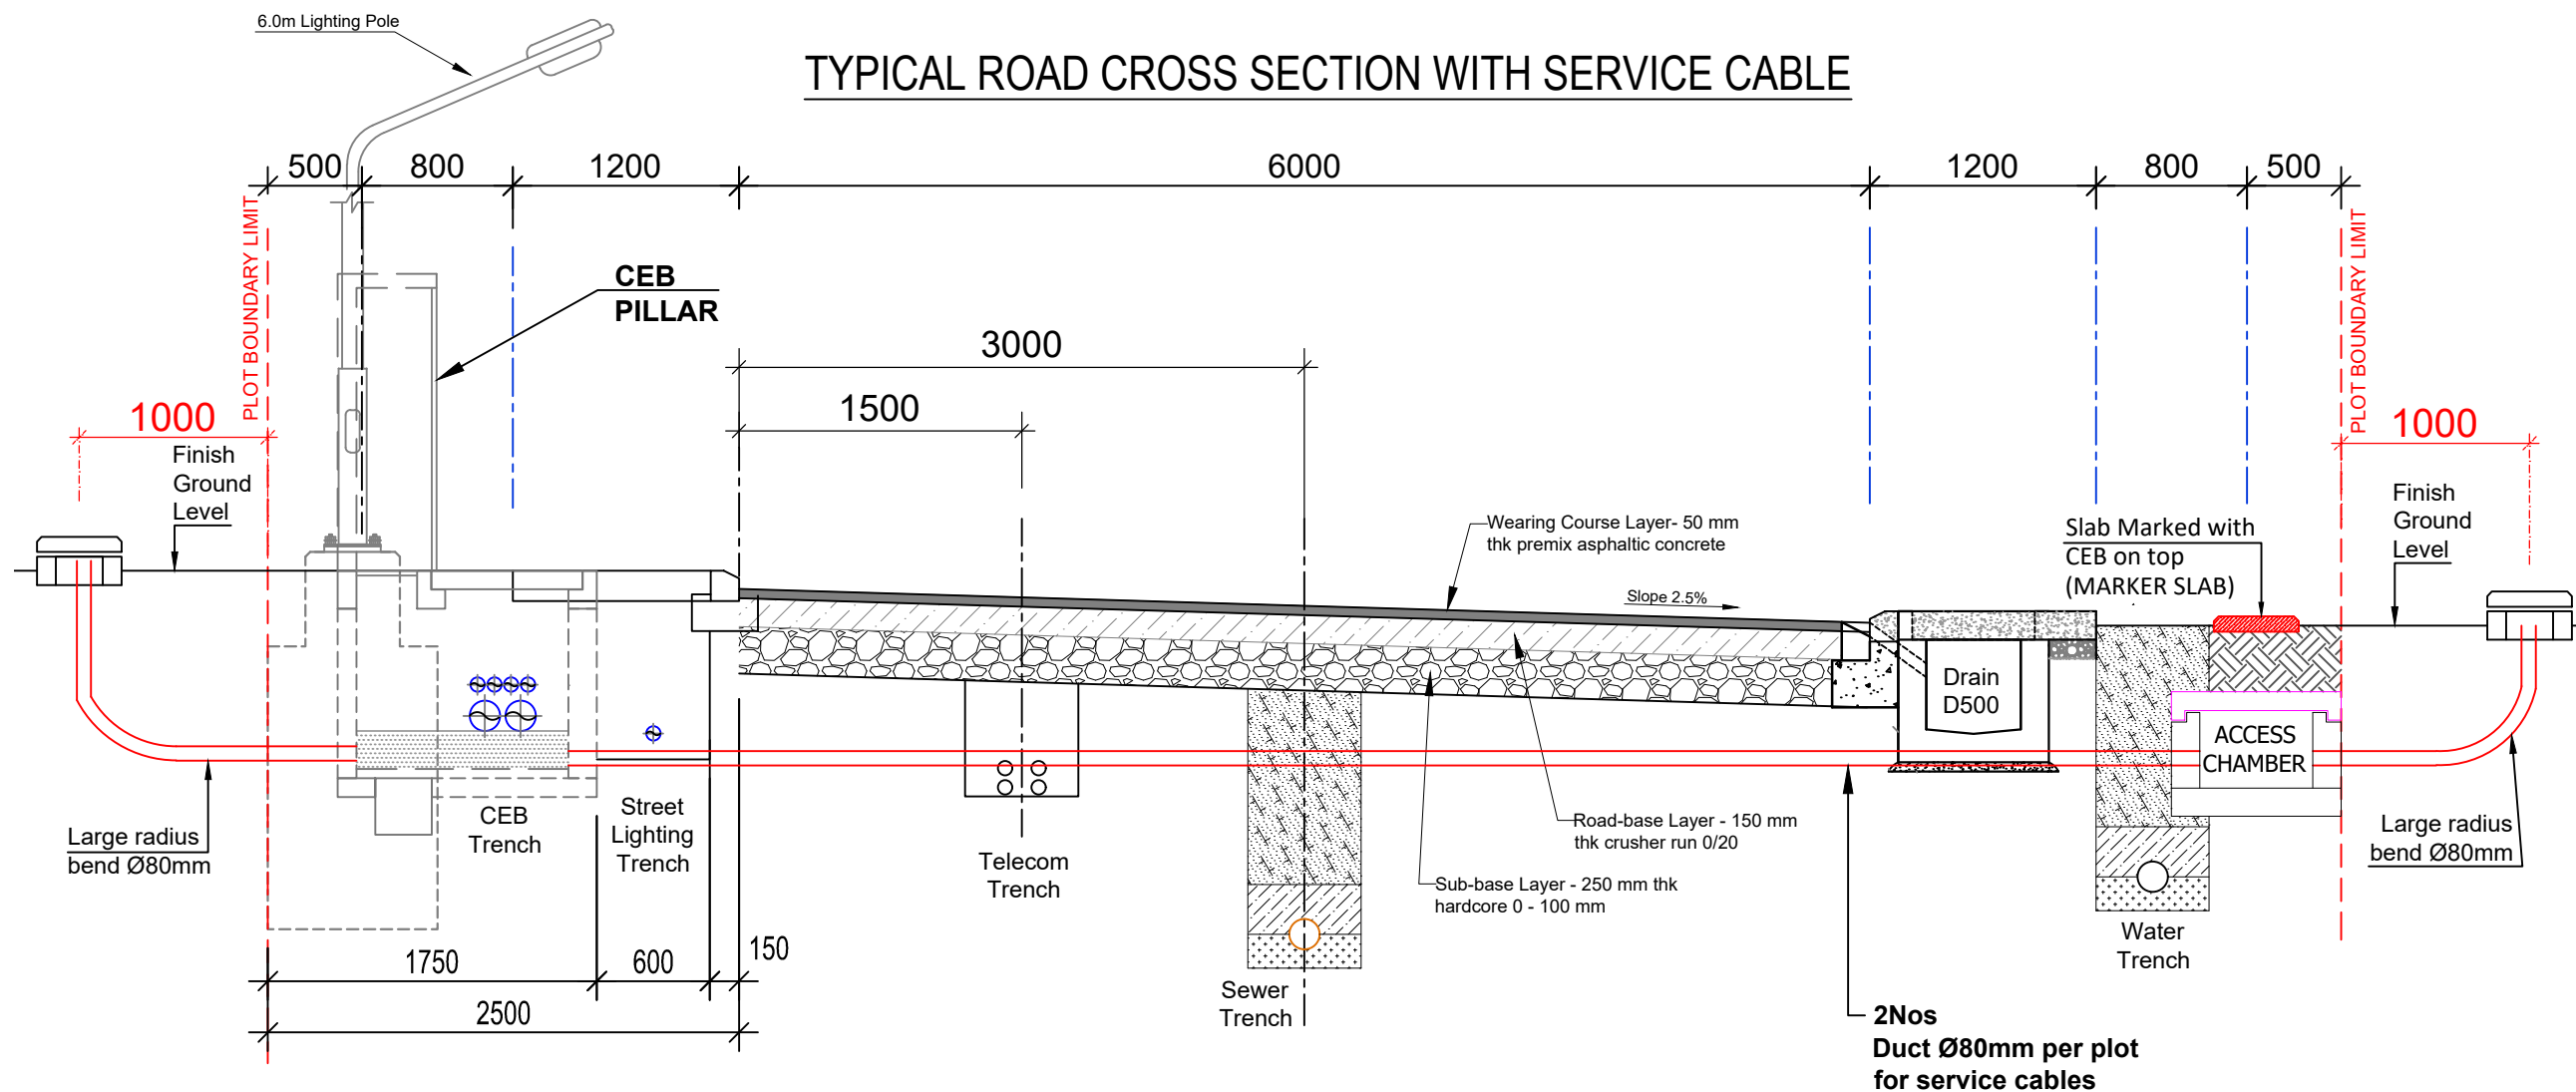
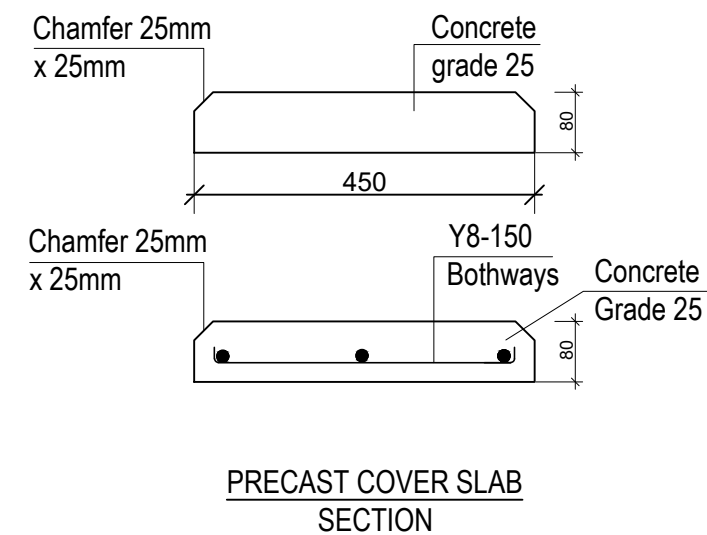


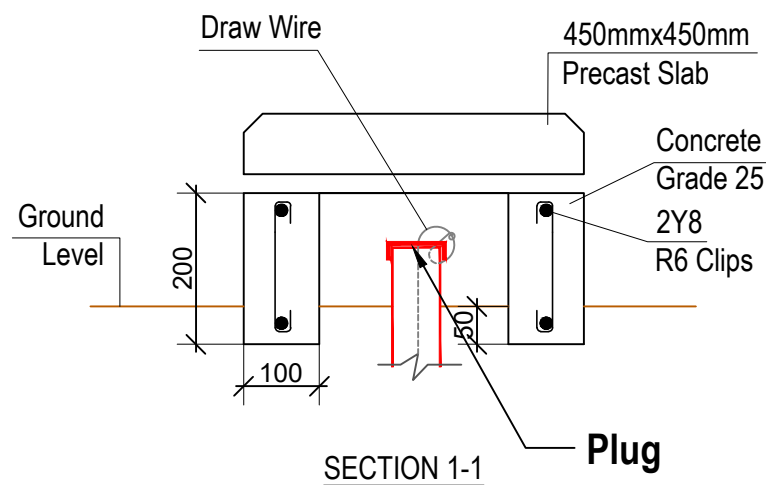

## PRECAST-RING DETAIL FOR PROTECTION OF SERVICE CABLE DUCT FOR HOUSE CONNECTION

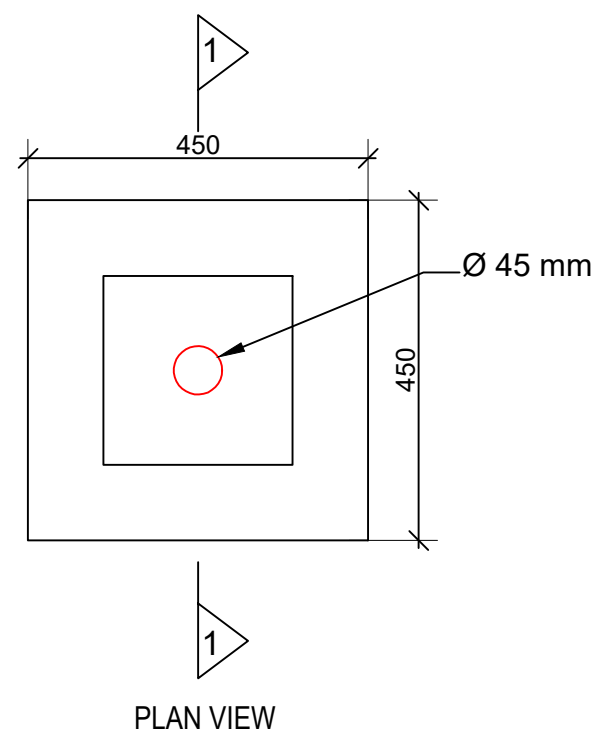

KEY PLAN:

REMARKS:



SIT PROPERTY DEVELOPMENT LTD  
Ground Floor NG Tower Cybercity, Ebene  
Tel : 406 4747 . Fax : 406 6566  
E-mail : sitrust@intnet.mu

Fax: 696 4118

CONSULTANT:



3, Thélémaque Street, Rose Hill, Mauritius  
Tel: (230) 465-4046, 466-9691  
TFax: (230) 466-9691  
E-mail: seenyen@intnet.mu

PROJECT:

INFRASTRUCTURE WORKS TO SITES  
S7,S8,S9 & S10  
IN MORCELLEMENT AUREA  
LIVING HARMONY, COTE D'OR

DRAWING TITLE:

TYPICAL DETAIL FOR ELECTRICAL  
HOUSEHOLD CONNECTIONS

DRAWING NUMBER:

SPDL/C2024/29/E/TD/11

DRAWN BY: KG

DESIGN BY: DG

CHECKED BY : ES

PAPER SIZE : A3

SCALE : NTS

DATE : NOVEMBER 2024

| REV | DESCRIPTION | DATE       |
|-----|-------------|------------|
| 0   | FIRST ISSUE | 08.11.2024 |
| 1   | REVISED     | 13.12.2024 |