
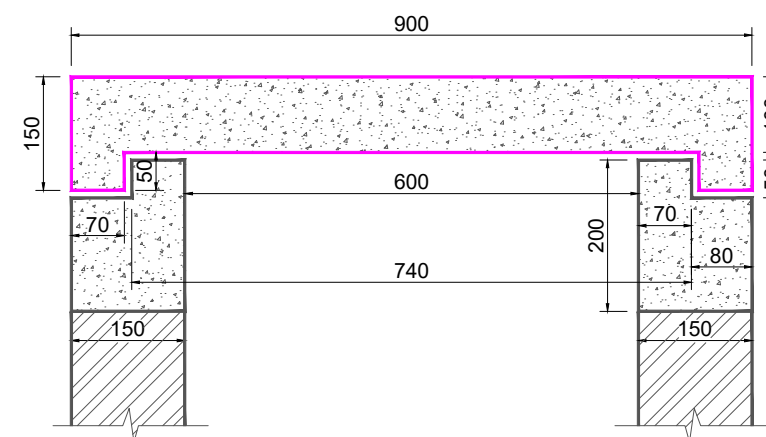


REMARKS:

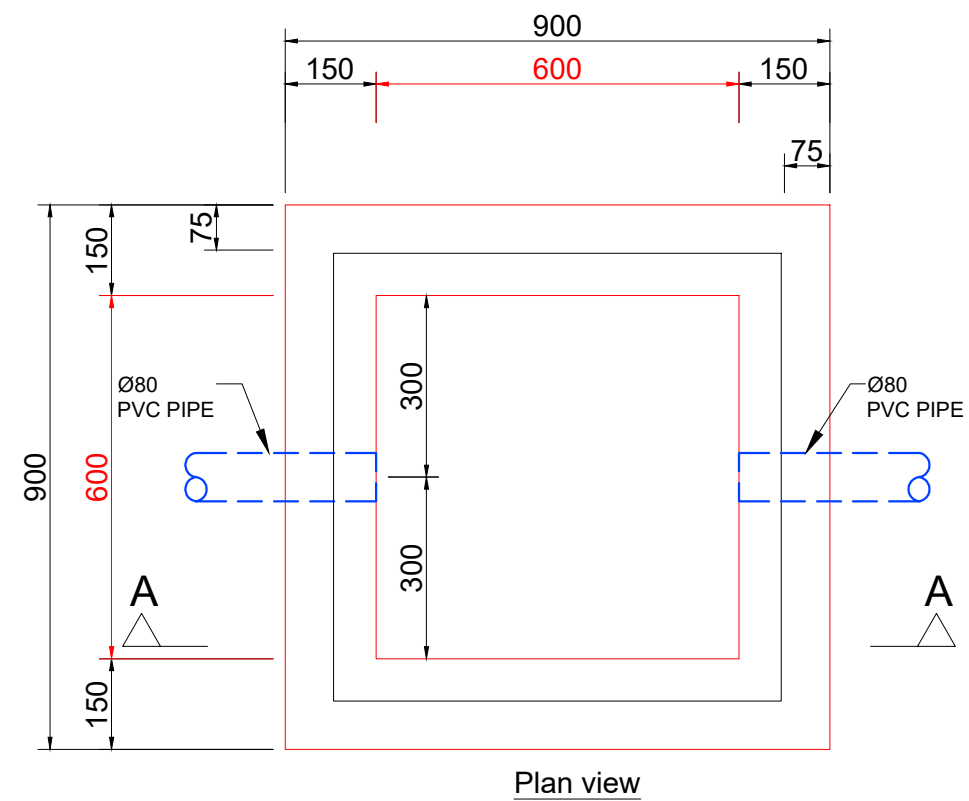

SIT PROPERTY DEVELOPMENT LTD
Ground Floor NG Tower, Cybercity, Ebene
Tel : 406 4747, Fax : 466 6566
E-mail : sitrust@intnet.mu

Fax: 696 4118 E-mail : sitrust@intnet.mu

CONSULTANT:



3, Thélémaque Street, Rose Hill, Mauritius
Tel: (230) 465-4046, 466-9691
TFax: (230) 466-9691
E-mail: seenyen@intnet.mu

PROJECT:

INFRASTRUCTURE WORKS TO SITES
S7,S8,S9 & S10
IN MORCELLEMENT AUREA
LIVING HARMONY, COTE D'OR

DRAWING TITLE:

CEB ACCESS
CHAMBER DETAILS

DRAWING NUMBER:

SPDL/C2024/29/E/TD/15

DRAWN BY: KG

DESIGN BY: DG

CHECKED BY : ES

PAPER SIZE : A3

SCALE : N.T.S

DATE : DECEMBER 2024

[illegible]